




**BRAKE PEDAL & VALVES
PAGE 3**

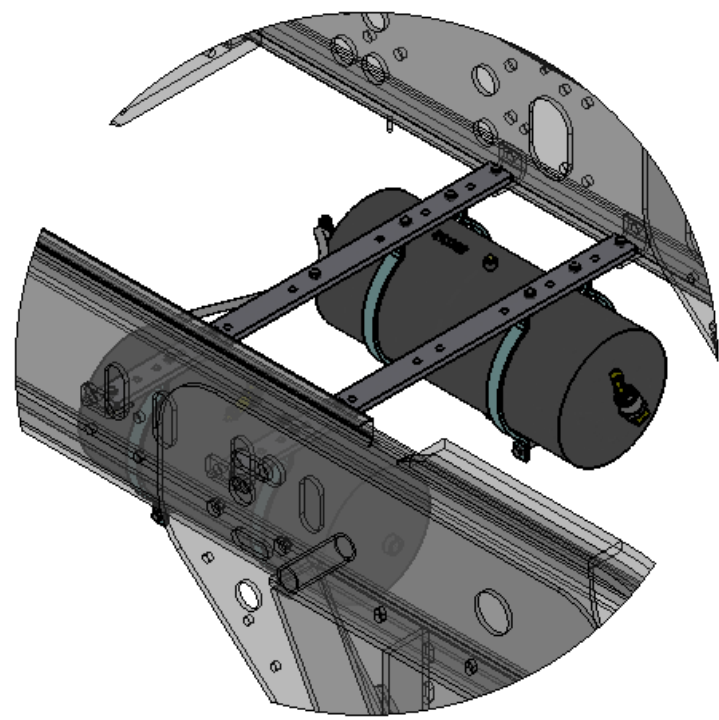


**AIR TANKS
PAGE 2**

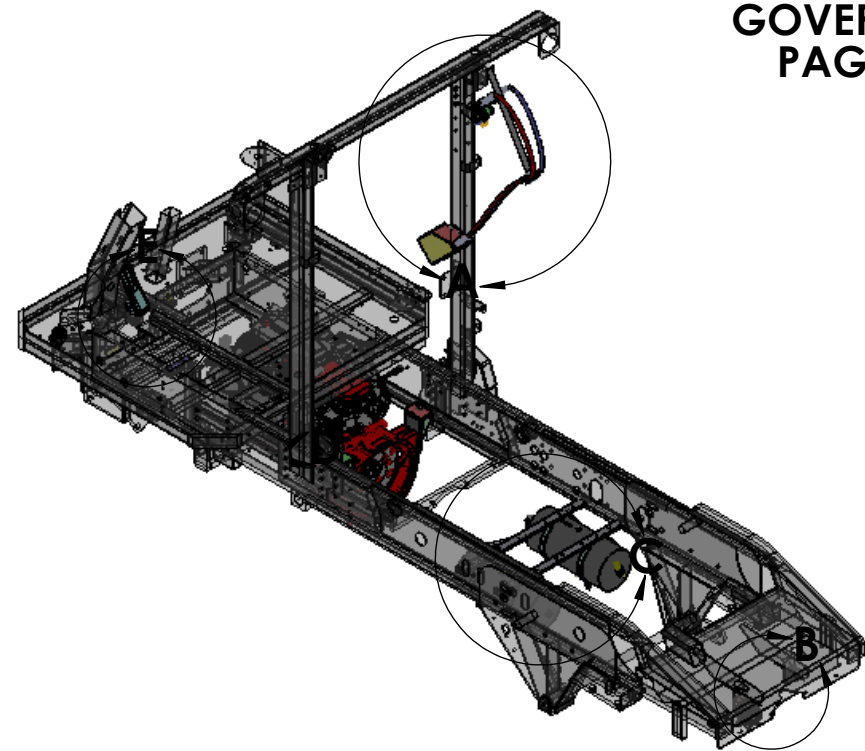


**BOBTAIL & BRAKE VALVE
PAGE 2**

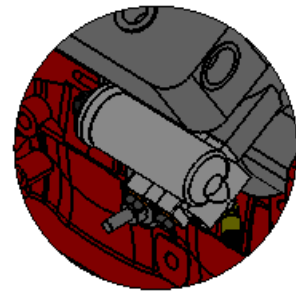


**GOVERNOR
PAGE 2**

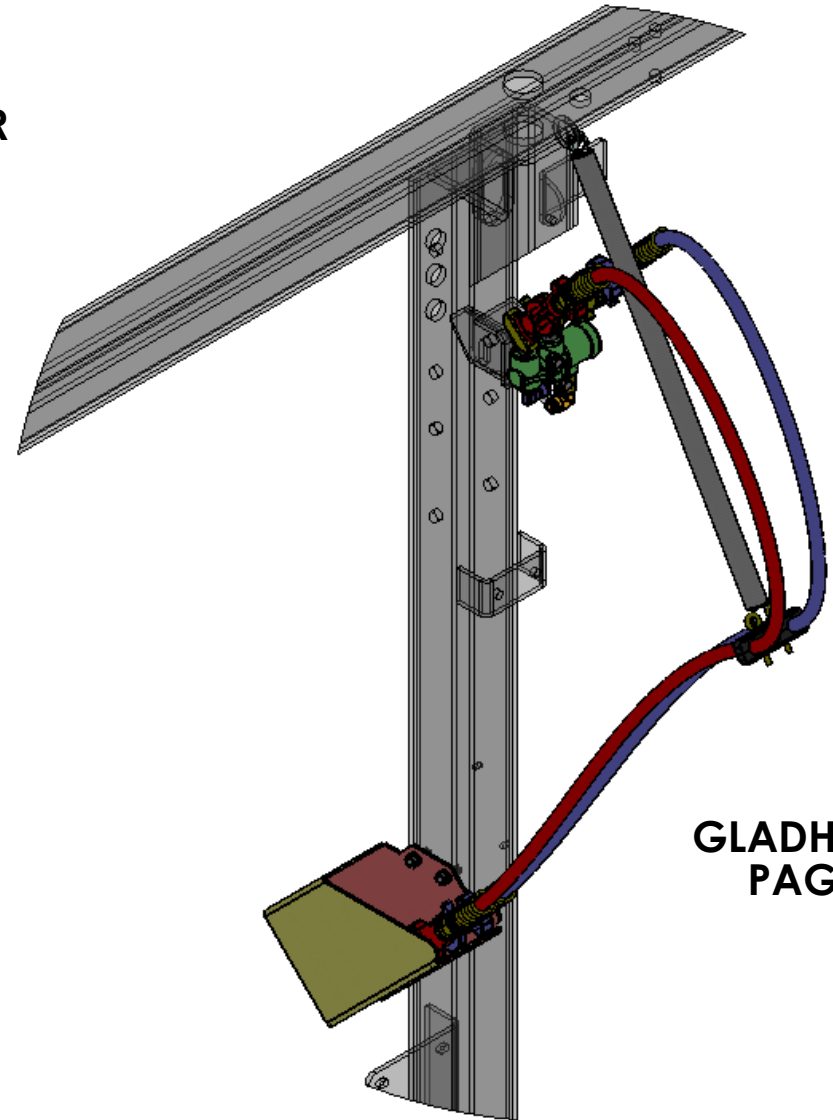



**GLADHANDS
PAGE 3**

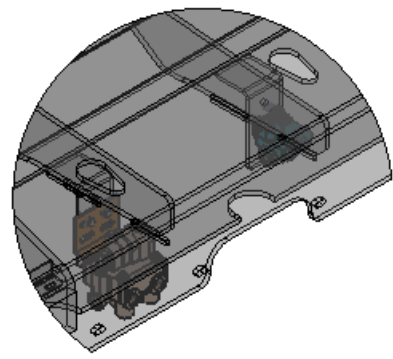


DIMENSIONS ARE IN INCHES		NAME	DATE	 TICO MANUFACTURING 66 CYPRESS RIDGE DR. RIDGELAND, SC 29936 (843) 717-2226
TOLERANCES:		DRAWN	MPC 04/26/2017	
DECIMAL:		CHECKED		
X.X ± 0.06 X.XX ± 0.03 X.XXX ± 0.005		APPROVED		
ANGULAR:		DO NOT SCALE DRAWING		TITLE: ASSEMBLY, AIR SYSTEM, TWO TANKS
FRACTIONAL ± 1/32"				THE SUBJECT MATTER SHOWN AND DESCRIBED IN THIS DRAWING AND ANY OTHER INFORMATION ADVANCED IN CONNECTION THEREWITH, IS PROPRIETARY PROPERTY AND IS TO BE HELD IN STRICT CONFIDENCE BY YOU. ALL RIGHTS TO ANY INVENTIONS, DESIGNS, TRADE MARKS, TRADE NAMES AND COPYRIGHTS DISCLOSED ARE RESERVED TO TICO TERMINAL SERVICES, INC.
MATERIAL		SIZE	DWG. NO.	REV
FINISH		B	720854-A1	
THICKNESS		SCALE: 1:48	WEIGHT: 4990.18	SHEET 1 OF 3

8 7 6 5 4 3 2 1

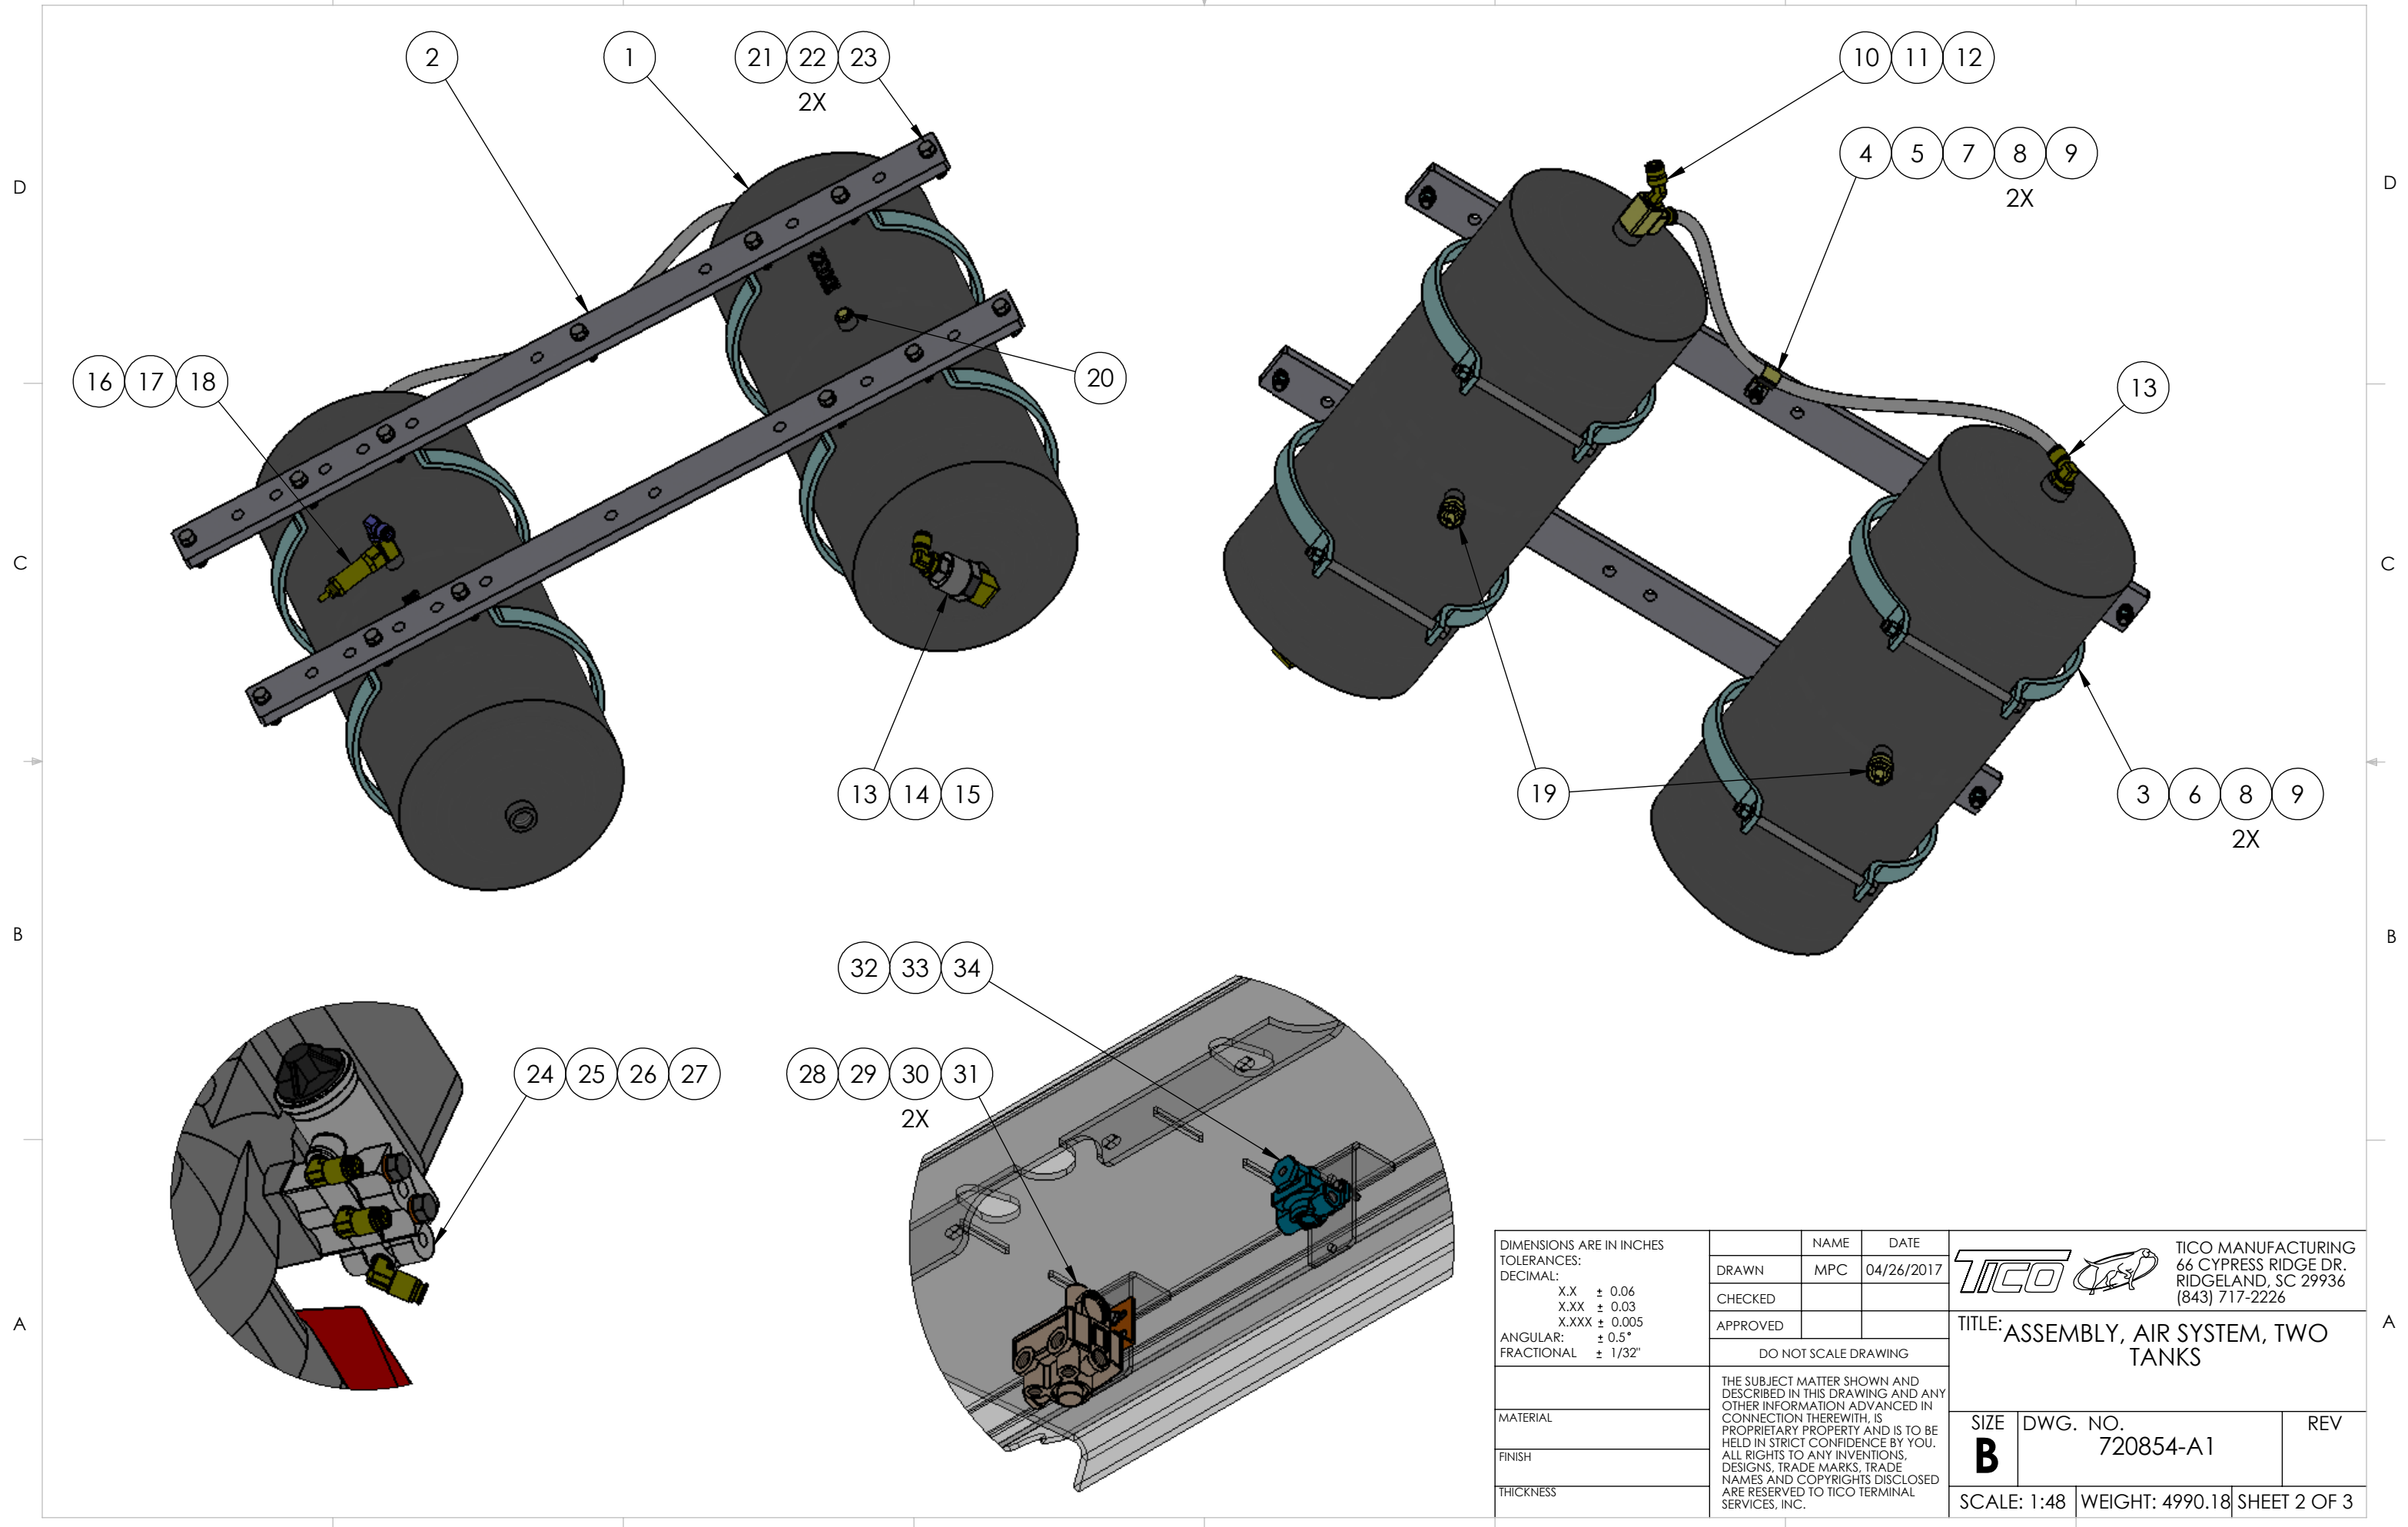

DIMENSIONS ARE IN INCHES TOLERANCES: DECIMAL: X.X ± 0.06 X.XX ± 0.03 X.XXX ± 0.005 ANGULAR: ± 0.5° FRACTIONAL ± 1/32"	NAME	DATE	 TICO MANUFACTURING 66 CYPRESS RIDGE DR. RIDGELAND, SC 29936 (843) 717-2226	
	DRAWN	MPC		04/26/2017
	CHECKED			
	APPROVED			
DO NOT SCALE DRAWING			TITLE: ASSEMBLY, AIR SYSTEM, TWO TANKS	
MATERIAL	THE SUBJECT MATTER SHOWN AND DESCRIBED IN THIS DRAWING AND ANY OTHER INFORMATION ADVANCED IN CONNECTION THEREWITH, IS PROPRIETARY PROPERTY AND IS TO BE HELD IN STRICT CONFIDENCE BY YOU. ALL RIGHTS TO ANY INVENTIONS, DESIGNS, TRADE MARKS, TRADE NAMES AND COPYRIGHTS DISCLOSED ARE RESERVED TO TICO TERMINAL SERVICES, INC.		SIZE	
FINISH			DWG. NO.	
THICKNESS			REV	
			SCALE: 1:48	
			WEIGHT: 4990.18	
			SHEET 2 OF 3	


8 7 6 5 4 3 2 1

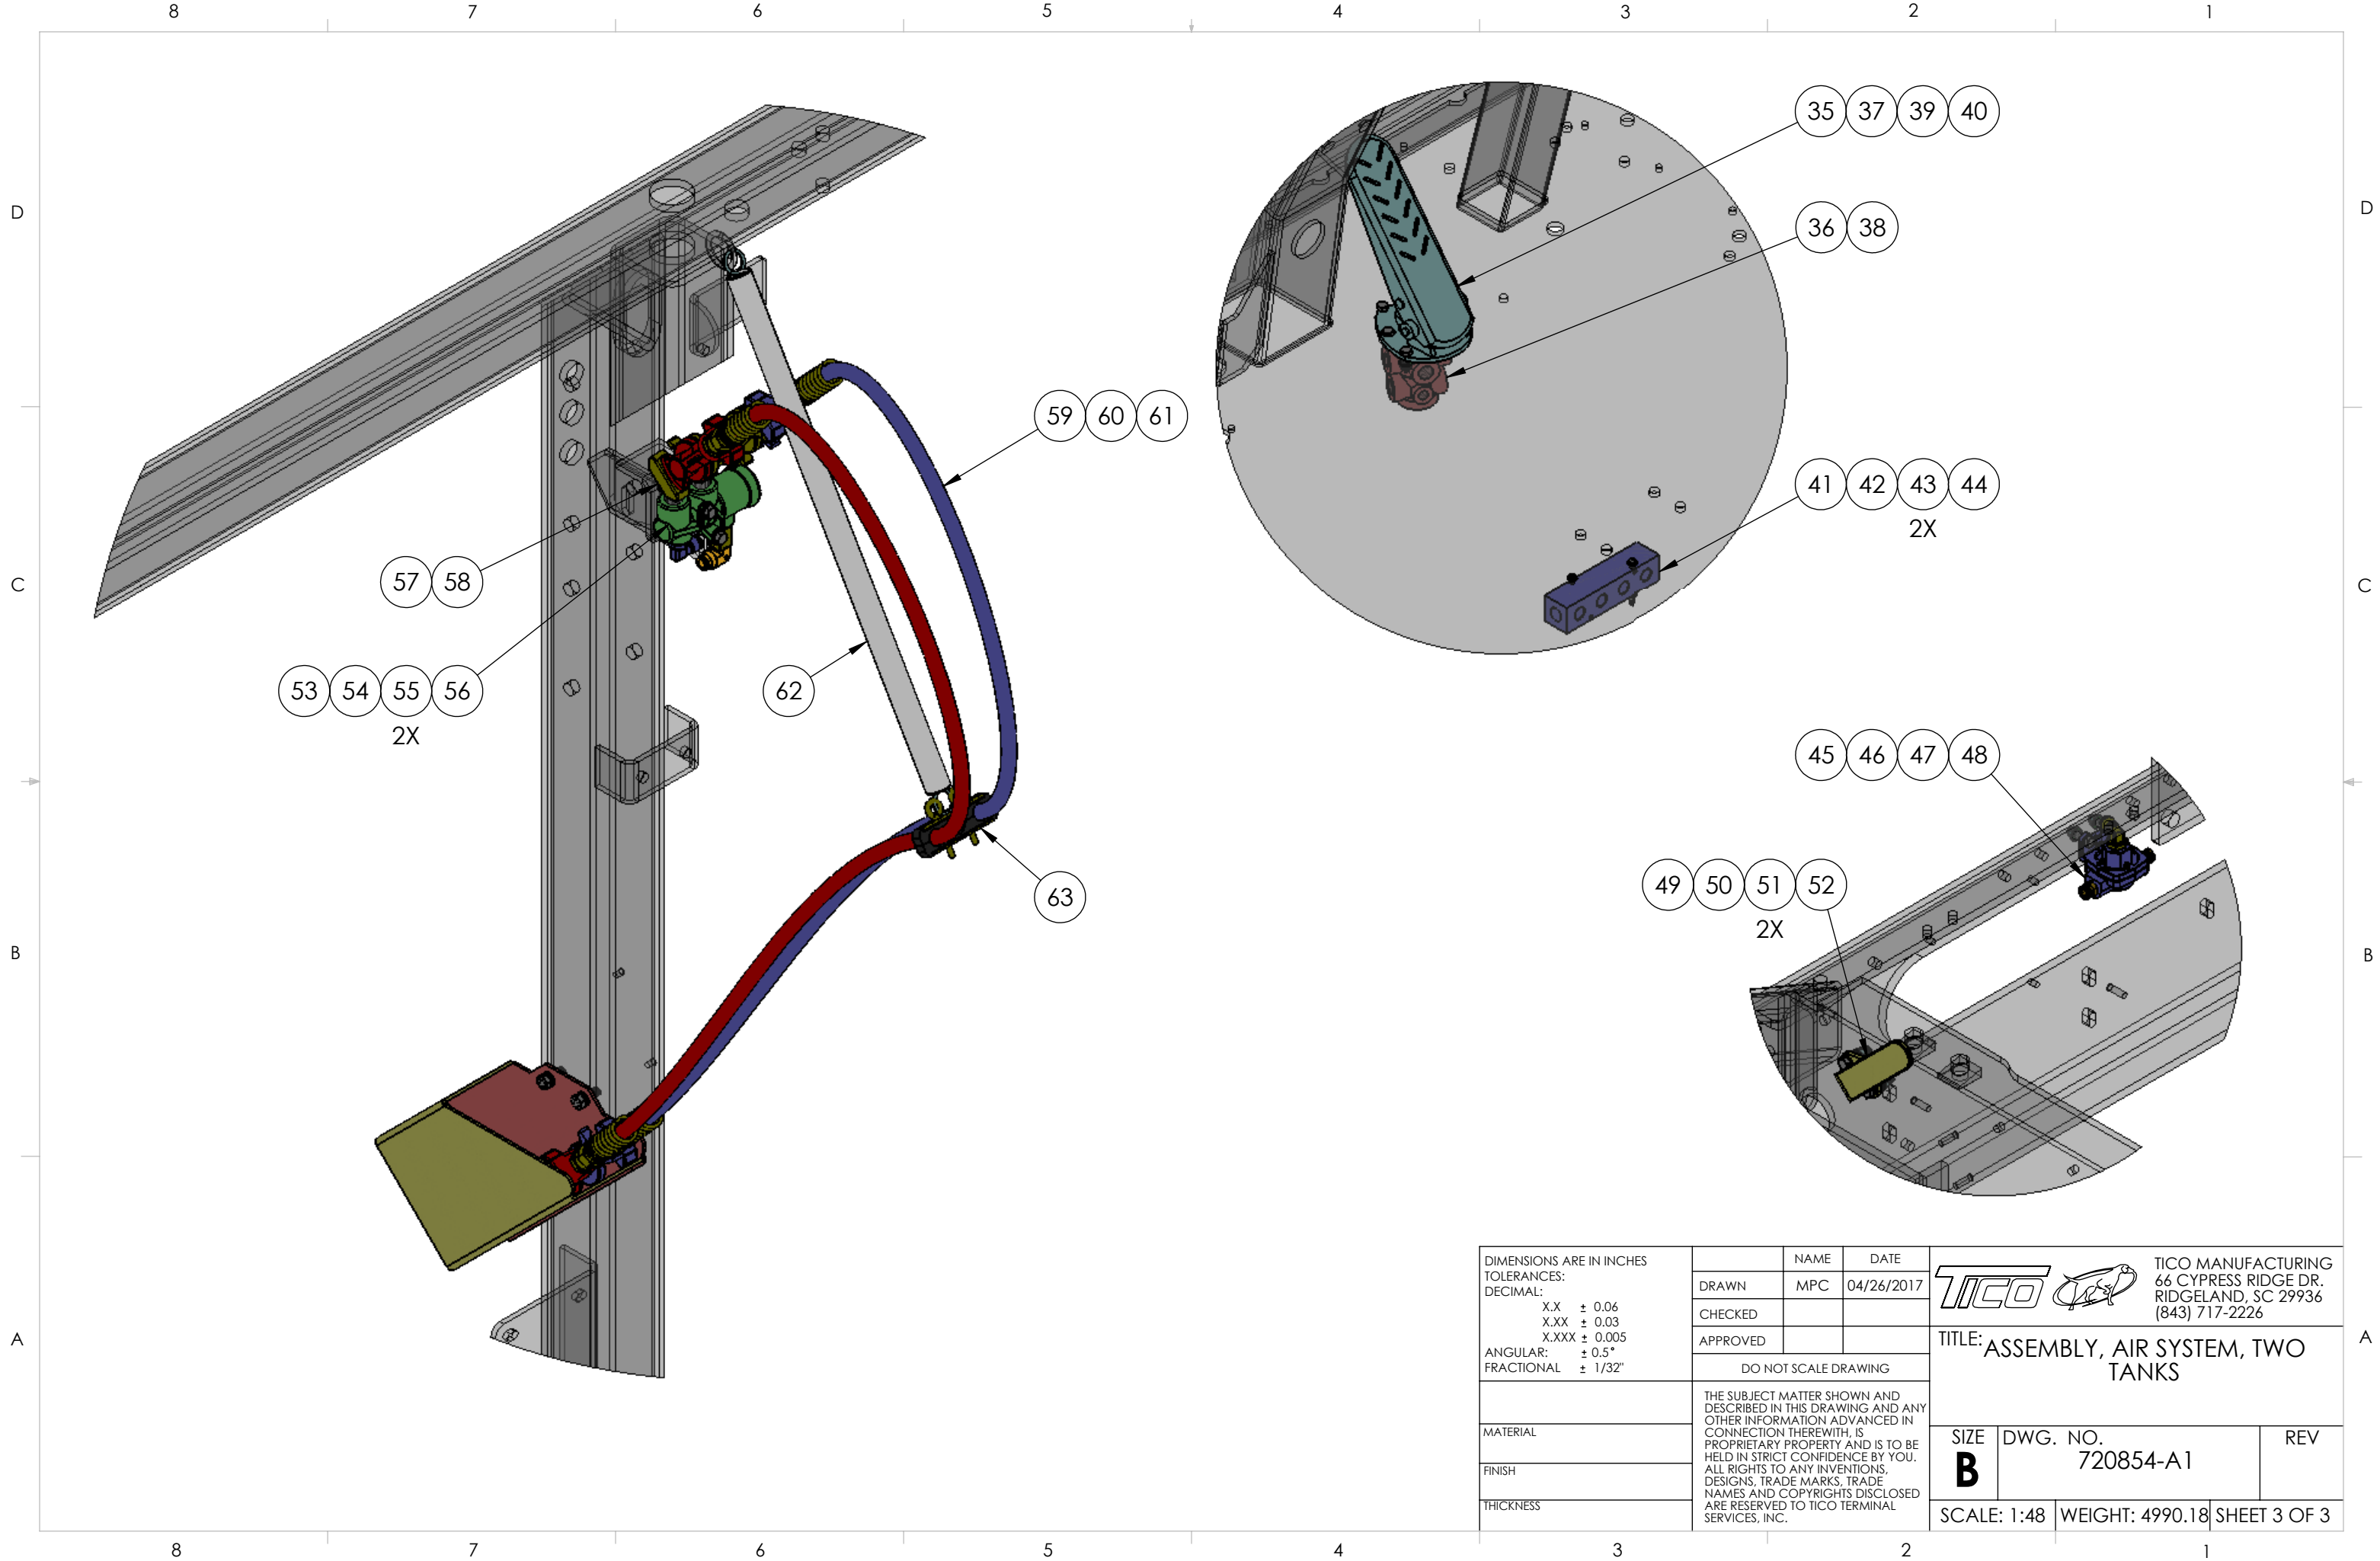

DIMENSIONS ARE IN INCHES
 TOLERANCES:
 DECIMAL:
 X.X ± 0.06
 X.XX ± 0.03
 X.XXX ± 0.005
 ANGULAR: ± 0.5°
 FRACTIONAL ± 1/32"

MATERIAL	
FINISH	
THICKNESS	

NAME	DATE
DRAWN MPC	04/26/2017
CHECKED	
APPROVED	
DO NOT SCALE DRAWING	
THE SUBJECT MATTER SHOWN AND DESCRIBED IN THIS DRAWING AND ANY OTHER INFORMATION ADVANCED IN CONNECTION THEREWITH, IS PROPRIETARY PROPERTY AND IS TO BE HELD IN STRICT CONFIDENCE BY YOU. ALL RIGHTS TO ANY INVENTIONS, DESIGNS, TRADE MARKS, TRADE NAMES AND COPYRIGHTS DISCLOSED ARE RESERVED TO TICO TERMINAL SERVICES, INC.	

 TICO MANUFACTURING 66 CYPRESS RIDGE DR. RIDGELAND, SC 29936 (843) 717-2226		
TITLE: ASSEMBLY, AIR SYSTEM, TWO TANKS		
SIZE	DWG. NO.	REV
B	720854-A1	
SCALE: 1:48	WEIGHT: 4990.18	SHEET 3 OF 3

TICO PRO-SPOTTER

AIR SYSTEM- 2015, OFF RD, 2 TANKS, R-14, QR-1, SINGLE VALVES, W/O GLAD HAND HOSES, 178" WB

720854

ITEM	PART #	QTY/M	DESCRIPTION	
57	50224	1	GLADHAND, BLUE, CAST IRON	
58	50225	1	GLADHAND, RED, CAST IRON	
59	50038-1	2	GLADHAND - BLUE, ALUMINUM	
60	50039-1	2	GLADHAND - RED, ALUMINUM	
61	50303	2	ASS'Y, HOSE, TRAILER, AIR, 3/8 ID X 15 FT	
62	10356	1	SPRING	
63	40080	1	CLAMP, TRAILER HOSE	
NS	40799	2	FITTING, CLOSE NIPPLE, BRASS, 1/2 NPT	
NS	40899	2	FITTING, STREET ELBOW 45° BRASS, 1/2 NPT	
NS	91818	4	GROMMET, RUBBER SEAL, GLADHAND	
NS	91272	1	SWITCH-PRESSURE, LOW AIR WARNING	
NS	91271	1	BUZZER-LOW AIR WARNING, 75-95 Dba	
NS	42298	1	FITTING-FEMALE BRANCH TEE, BRASS, 1/4 TUBE X 1/4 NPT	
NS	40829	2	FITTING, BULKHD BRASS-1/4	
NS	40827	4	FITTING, BULKHD BRASS-3/8	
NS	42088	2	FITTING, BULKHD BRASS-1/2	
NS	40895	1	FITTING, TEE BRANCH BRASS, 3/8 TUBE 1/4 NPT	
NS	42121	1	FITTING, TEE BRANCH BRASS, 3/8 TUBE 3/8 NPT	
NS	40823	4	FITTING, ELBOW 90° BRASS, 3/8 TUBE X 3/8 NPT	
NS	42063	1	FITTING, ELBOW 90° BRASS, 3/8 TUBE X 1/4 NPT	
NS	42265	4	FITTING, ELBOW 90° BRASS, 1/2 TUBE X 1/2 NPT	
NS	40878	2	FITTING, ELBOW 90° BRASS, 5/8 TUBE X 1/2 NPT	
NS	11000	20 ft	TUBING-NYLON AIR BRAKE 1/4 YW	
NS	11020	20 ft	TUBING-NYLON AIR BRAKE 1/4 WH	
NS	11021	20 ft	TUBING-NYLON AIR BRAKE 1/4 BL	
NS	11003	20 ft	TUBING-NYLON AIR BRAKE 1/4 BK	
NS	11007	30 ft	TUBING-NYLON AIR BRAKE 3/8 RD	
NS	11001	30 ft	TUBING-NYLON AIR BRAKE 3/8 BL	
NS	11023	20 ft	TUBING-NYLON AIR BRAKE 3/8 GN	
NS	11026	20 ft	TUBING-NYLON AIR BRAKE 3/8 OR	
NS	11004	20 ft	TUBING-NYLON AIR BRAKE 3/8 BK	
NS	11013	20 ft	TUBING-NYLON AIR BRAKE 3/8 YW	
NS	11005	20 ft	TUBING-NYLON AIR BRAKE 1/2 BK	
NS	11009	20 ft	TUBING-NYLON AIR BRAKE 1/2 BL	
NS	11014	20 ft	TUBING-NYLON AIR BRAKE 1/2 YW	
NS	11025	20 ft	TUBING-NYLON AIR BRAKE 5/8 BK	
NS	11024	20 ft	TUBING-NYLON AIR BRAKE 5/8 GN	
REV	DATE	BY		SHEET
A	06/23/2020	AGW		4 OF 4